


SHAHE GREGORIAN

2009-2011 Portfolio

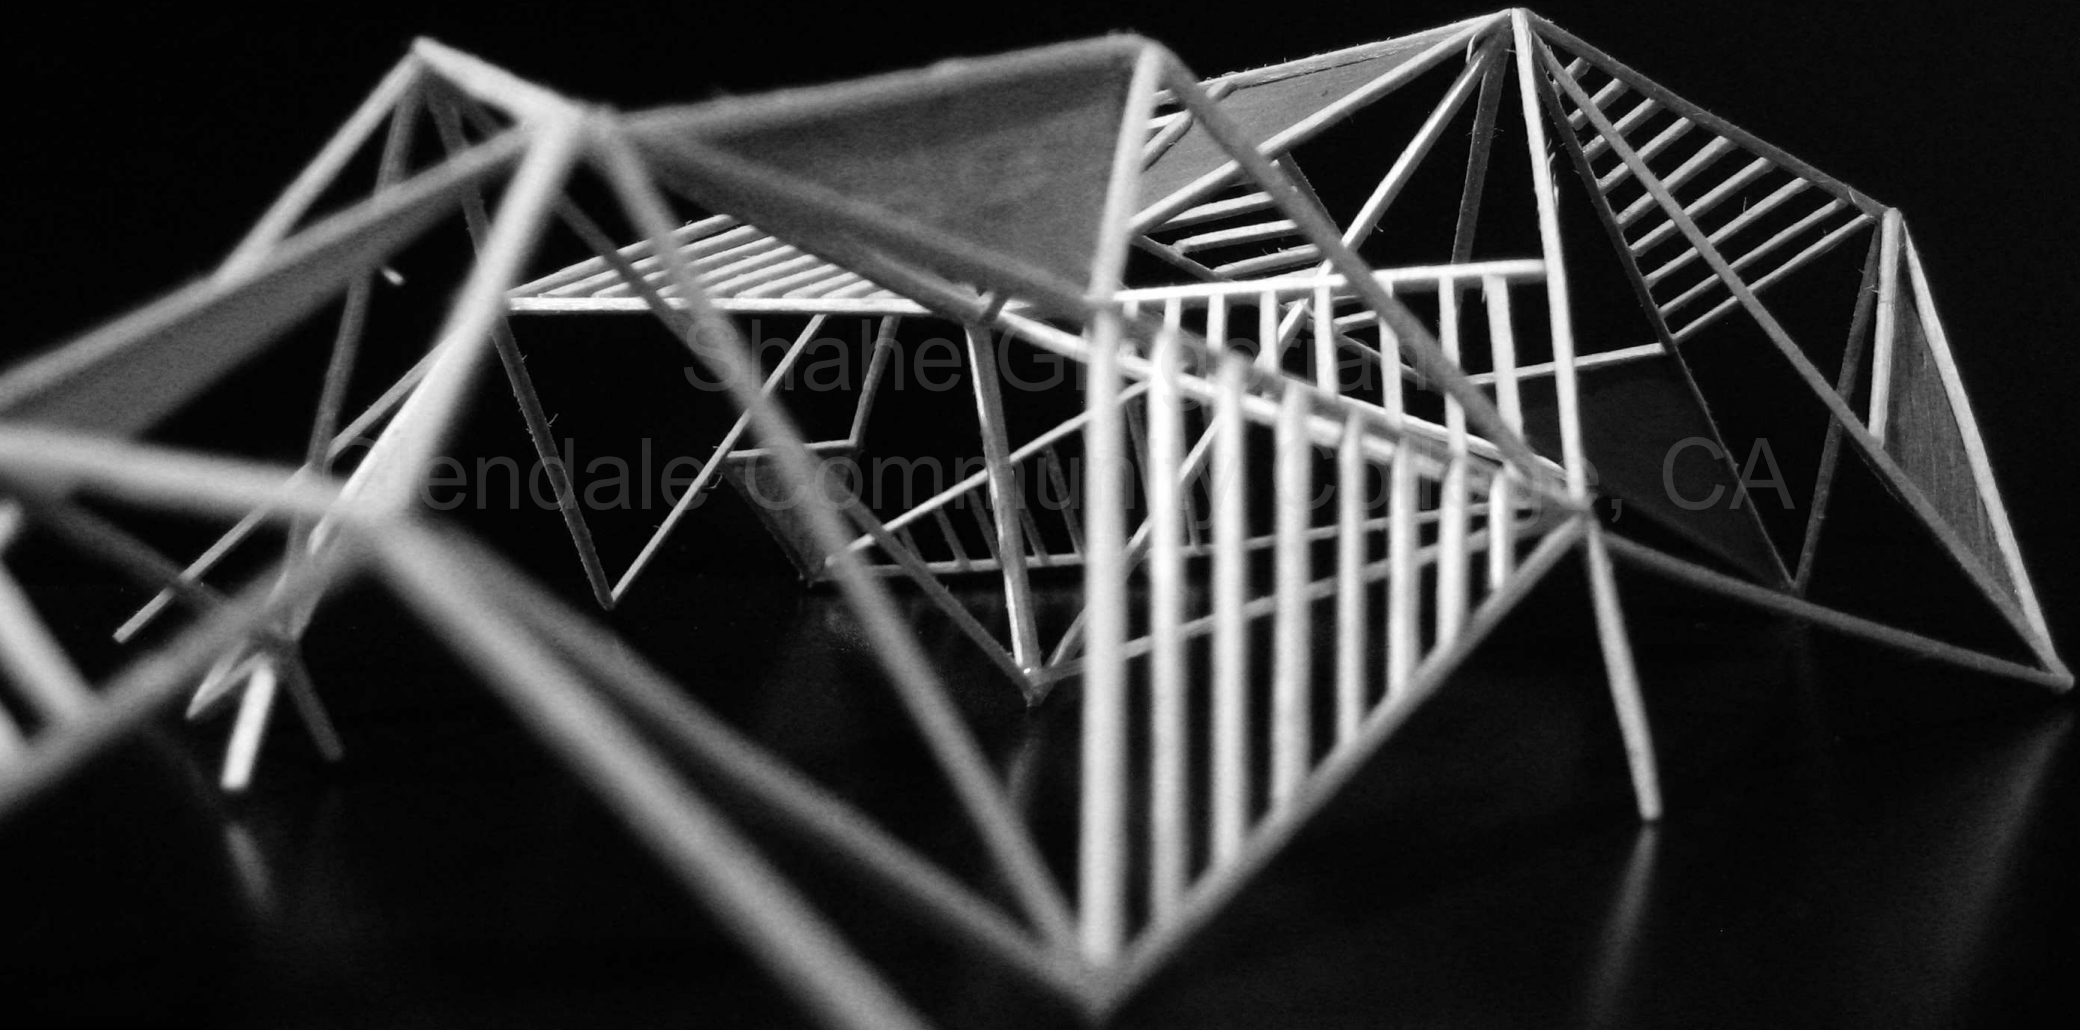

Shahé Gregorian
Glendale Community College, CA

SCHOOL WORK

1 A HOUSE FOR A PIANIST

2 DIAGRAMS

3 ELEVATIONS

4 FLOOR PLANS

5 FITZPATRICK HOUSE MODEL

6 FITZPATRICK HOUSE STUDY

7 DRAFTING

8 CROSS HATCH

9 STILL LIFE

10 CHARCOAL

11 SEATED FIGURE

INDIVIDUAL WORK

12 UNDERGROUND METRO STATION

13 STUDY MODEL

14 THE HANGING CLOCK

15 FURNITURE DESIGN

16 ENVIRONMENTAL ARCHITECTURE

17 ARCHITECT'S BUSINESS CARD

18 TWO POINT PERSPECTIVE

19 SKETCHES

SOFTWARES


AUTODESK REVIT ARCHITECTURE

AUTODESK REVIT STRUCTURE

AUTODESK REVIT MEP


ADOBE PHOTOSHOP CS5

Shahe Gregorian
Glendale Community College, CA

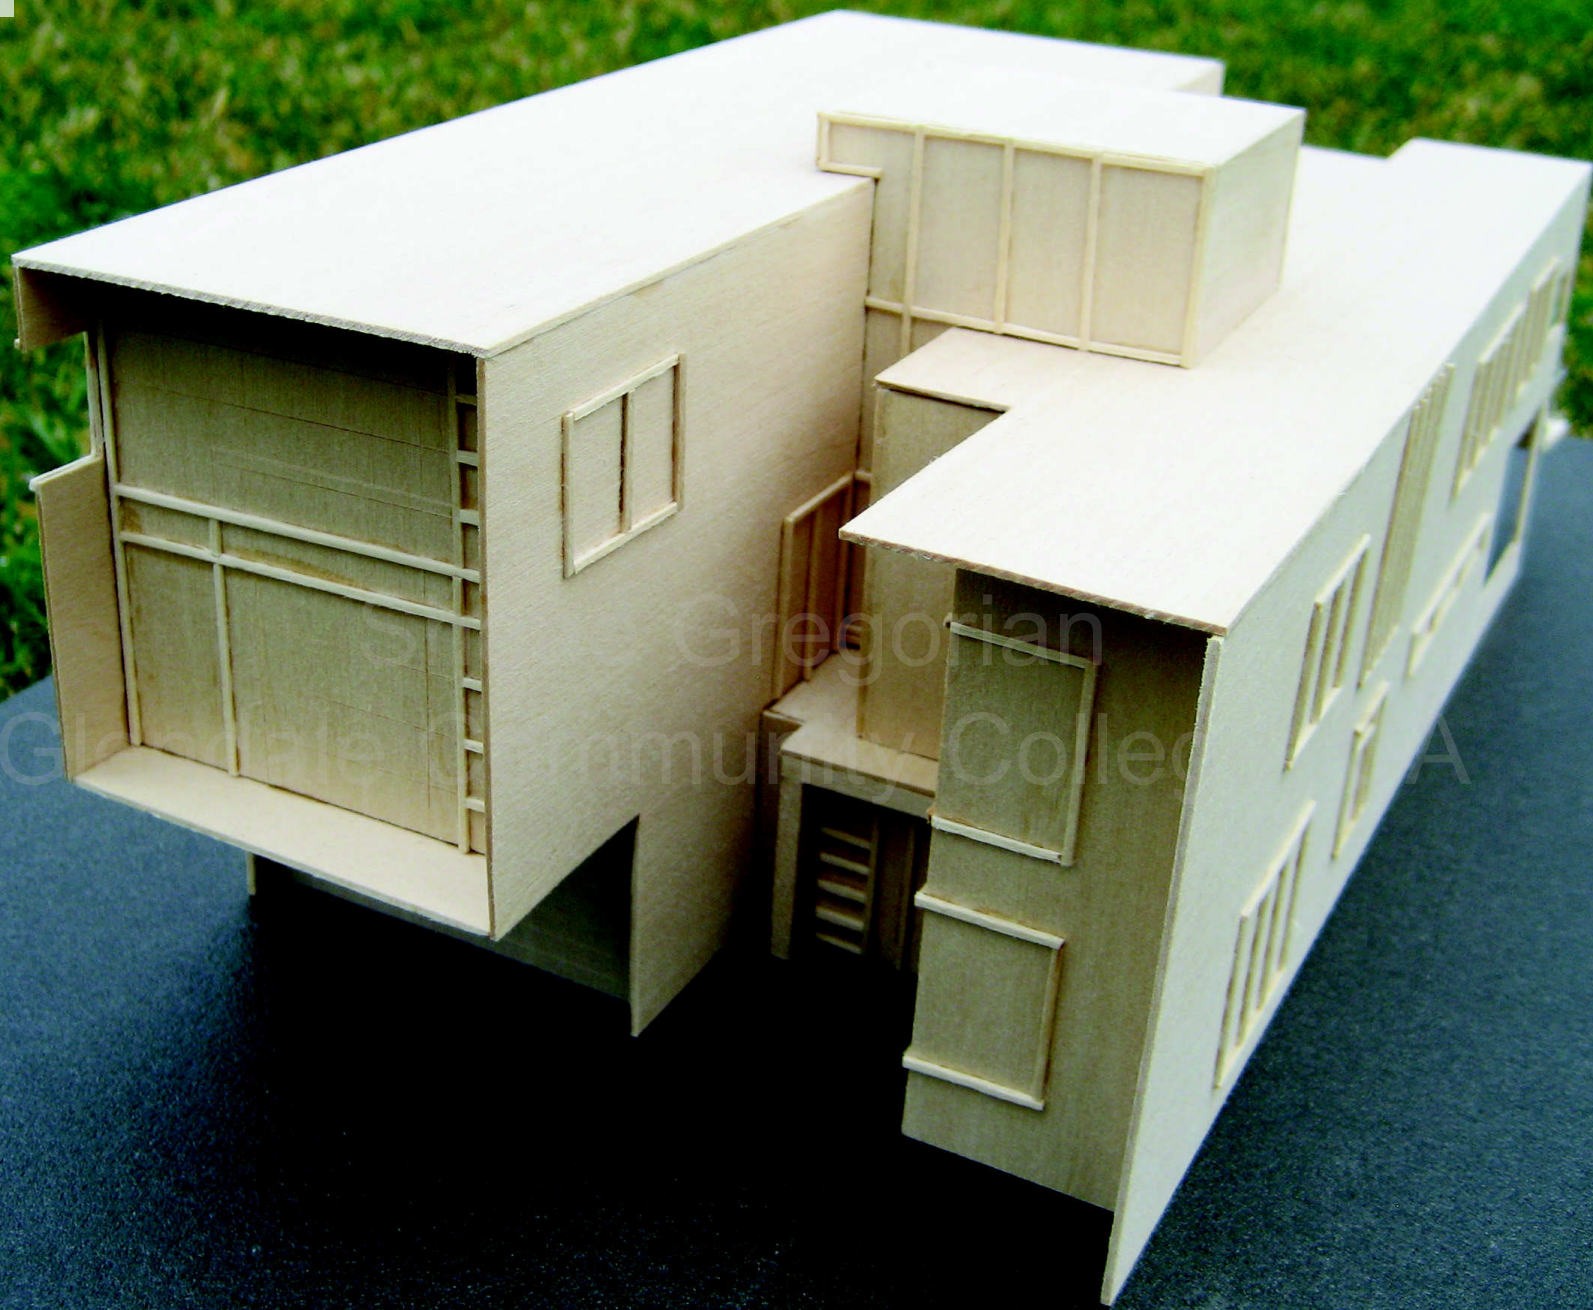


Gregorian
Gloria Community College

PARTI DIAGRAM

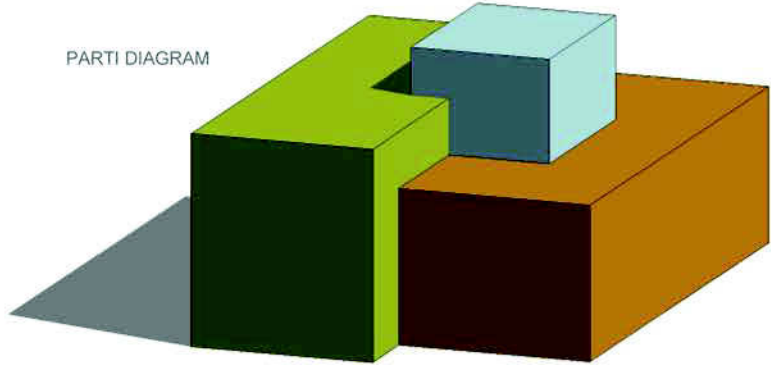

Shahe Gregorian
Arch 120
Final Project

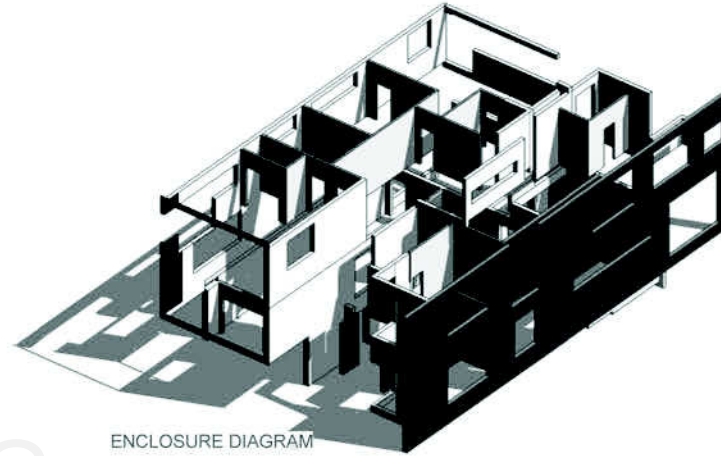


ENCLOSURE DIAGRAM

PRIVATE SPACE





PROGRAM DIAGRAM

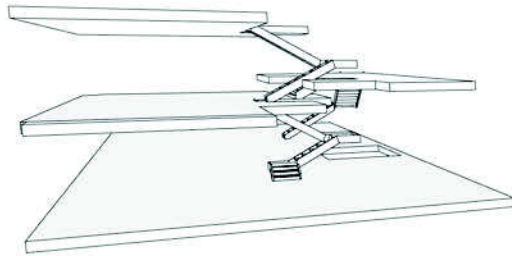

CIRCULATION DIAGRAM




STRUCTURAL DIAGRAM




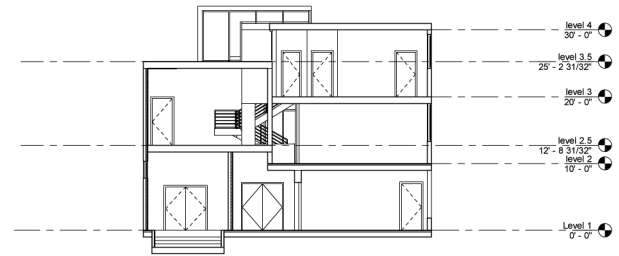
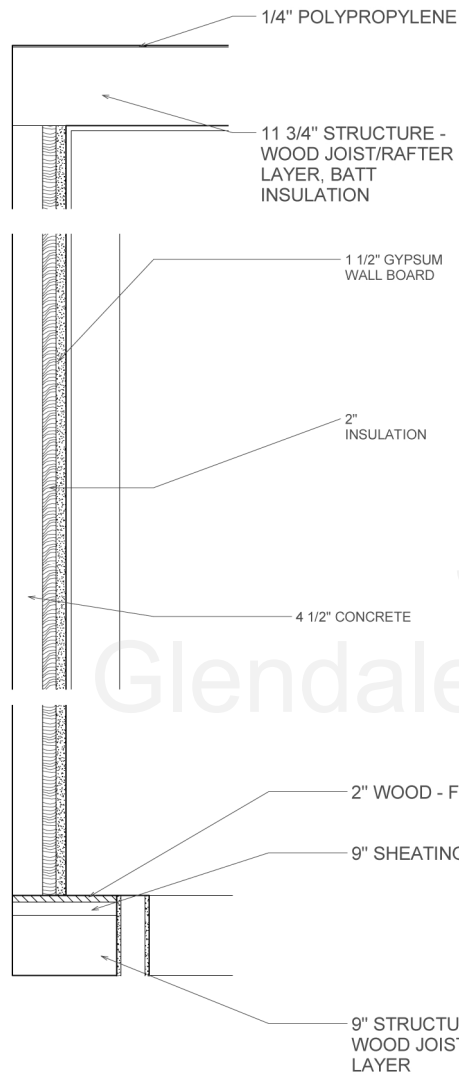


SOUTH SECTION VIEW

Shahe Gregorian
Glendale Community College, CA

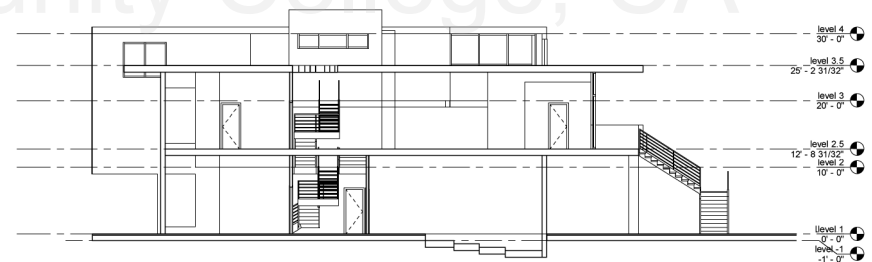


WEST SECTION VIEW

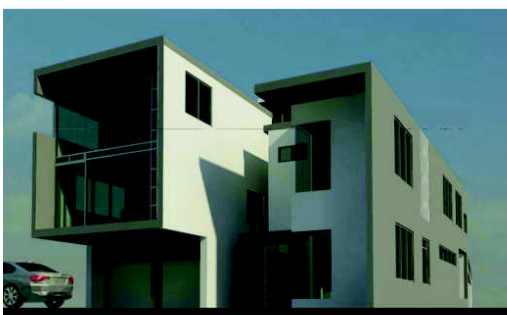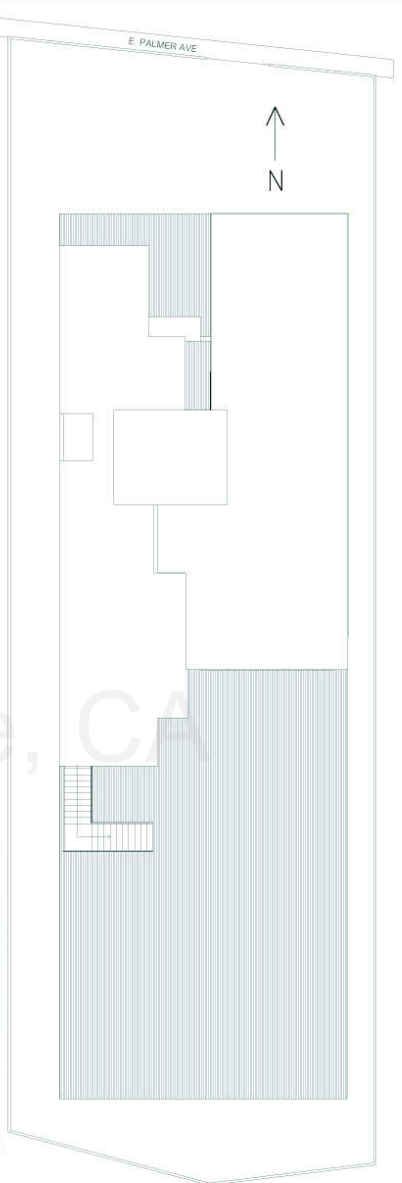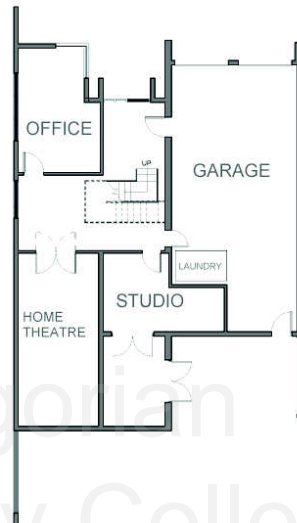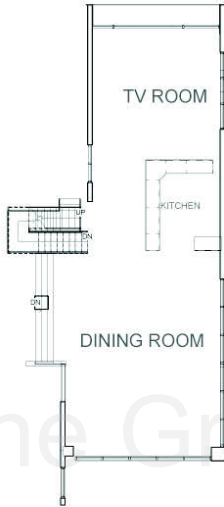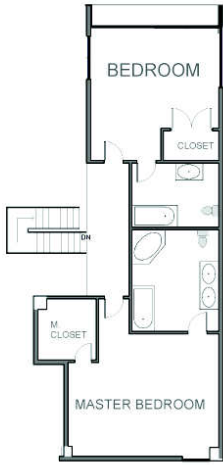





Shahe Green
Glendale Community College, CA

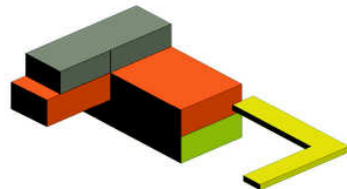


PARTI DIAGRAM

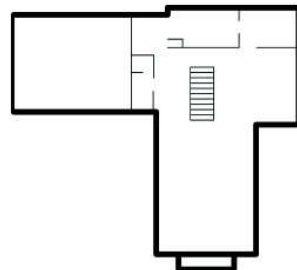


STRUCTURAL DIAGRAM

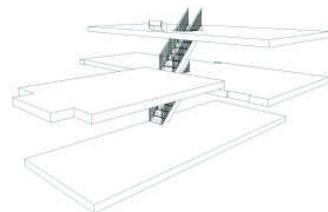

CIRCULATION DIAGRAM

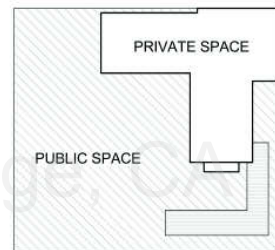

PROGRAM DIAGRAM

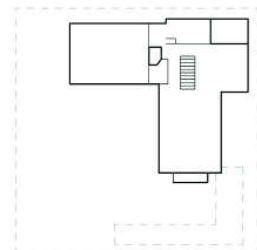


ENCLOSURE DIAGRAM



FITZPATRICK HOUSE 1936
ARCHITECT SCHINDLER

DRAWN BY: SHAHE GREGORIAN
ARMEN KESHISH DANIAL IAN

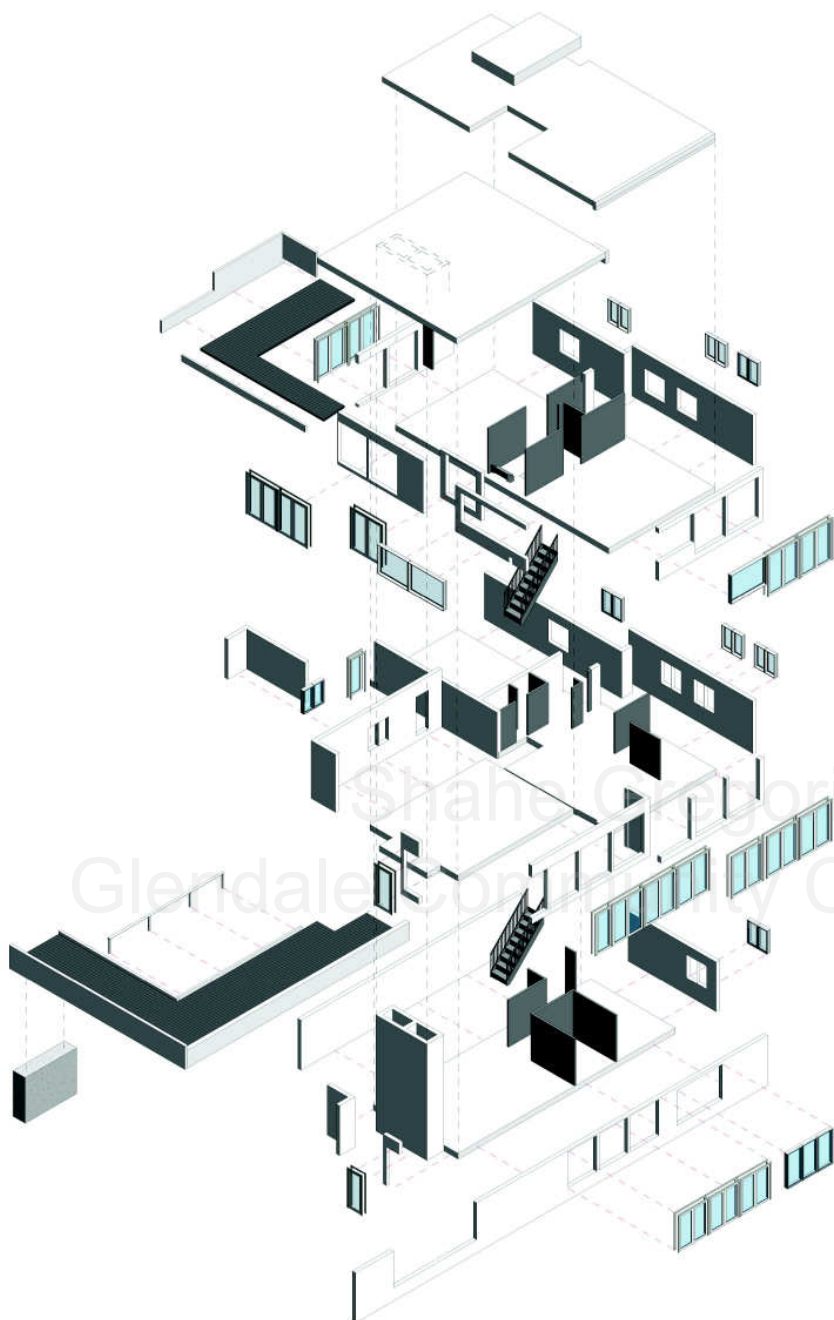


EXPLODED ISOMETRIC DIAGRAM


SYM	WIDTH	HEIGHT	GLZ. TYPE	FRAME	SCREEN	GLZ. AREA	VENT. AREA	QTY	REMARKS
(B)	3'-0"	1'-0"	"	"	YES	3.8 #	1.9 #	1	
(C)	4'-0"	3'-2"	"	"	YES	12.7 #	6.3 #	1	

DOOR SCHEDULE

SYM	WIDTH	HEIGHT	THK.	TYPE	MATERIAL	HC/SC	GLZ. AREA	QTY	REMARKS
(1)	3'-0"	6'-8"	1 3/8"	SLAB	WOOD	SC	-	1	
(2)	2'-8"	"	1 3/8"	"	"	HC	-	4	
(3)	6'-0"	"	-	SLIDING	"	-	-	2	
(4)	6'-0"	"	-	SLIDING	METAL	-	40.0 #	1	1/4" TEMP. GLASS
(5)	3'-0"	6'-8"	1 3/8"	SLAB	WOOD	SC	-	1	
(6)	9'-0"	7'-0"	-	ROLL-UP	ALUMINUM	HC	-	2	

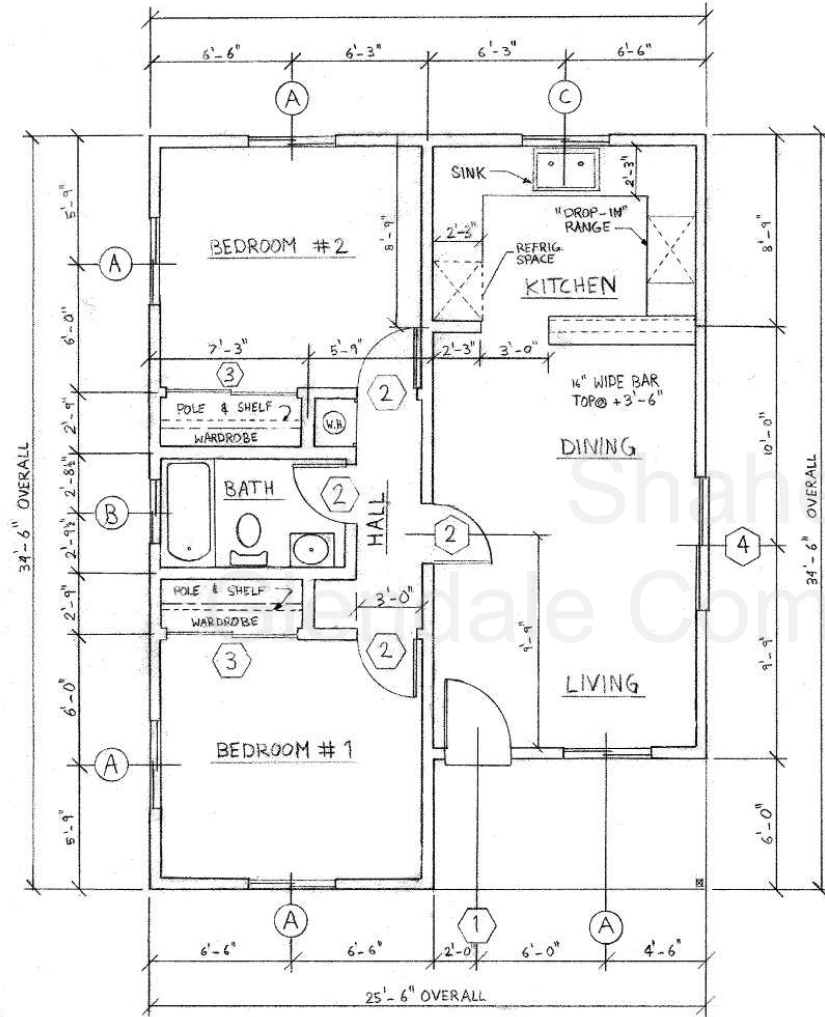

FLOOR PLAN
SCALE: 1/4" = 1'-0"

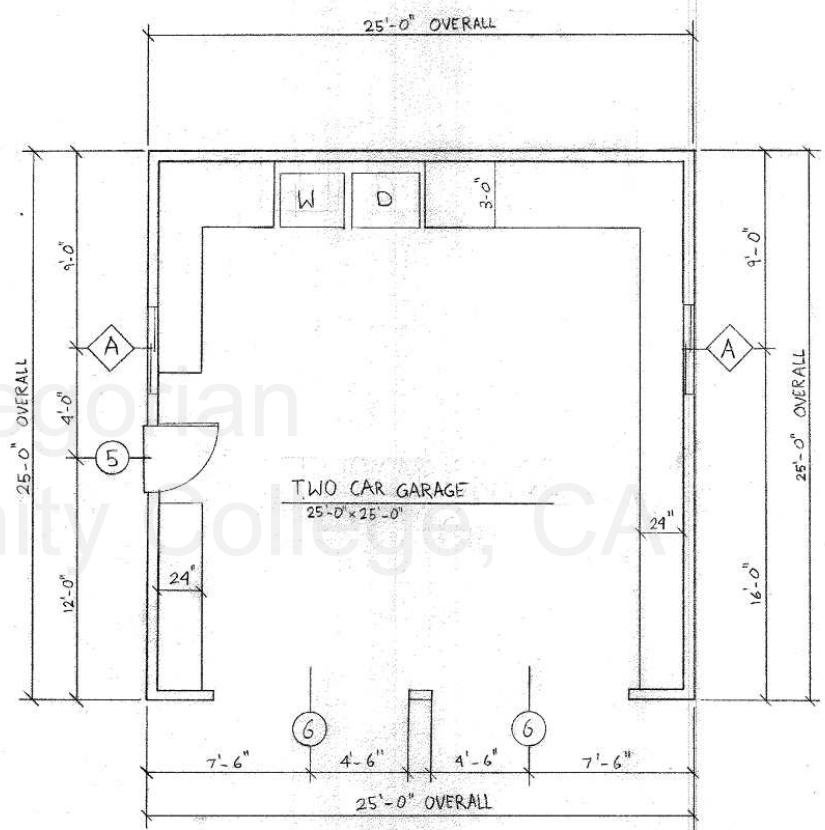

GARAGE FLOOR PLAN
SCALE: 1/4" = 1'-0"

INC
- L.D.
- BK
- TEXT (LABEL) SIZE?
80
90

GLENDALE COMMUNITY COLLEGE		
TITLE: TWO BEDROOM CABIN		
DRAFTER: SHAHE GREGORIAN	CLASS: ARCH 101	SHEET A-2
SCALE: 1/4" = 1'-0"	DATE: 10-27-2009	3 OF 8
SHEET TITLE: FLOOR PLAN		










INDIVIDUAL WORK

UNDERGROUND METRO STATION

Hand shaped

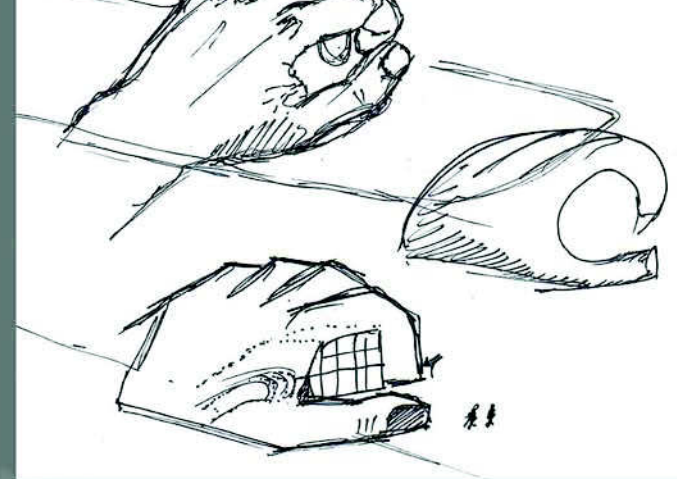

Rendered with Autodesk Revit

THE CONCEPT:

The idea defines the action of an underground metro station (hand shaped) grabbing the crowd and taking them towards the underground transportation system.




INDIVIDUAL WORK

STUDY MODEL: Composition of triangles



THE CONCEPT:

To place three different types of triangles in random arrangement forming a space frame.

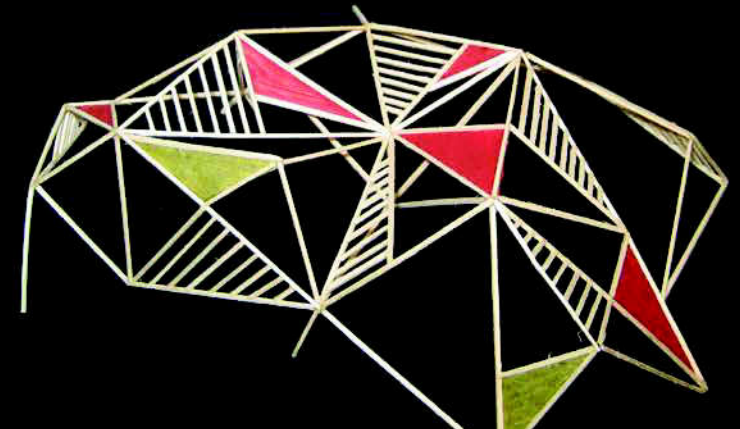

INDIVIDUAL WORK

THE HANGING CLOCK




I purchased two clocks and removed them from their frames.

Everything else is made of compressed cardboard.

The hands of the clock are the hanging balls.

Large ball = Hour

Small ball = Minute

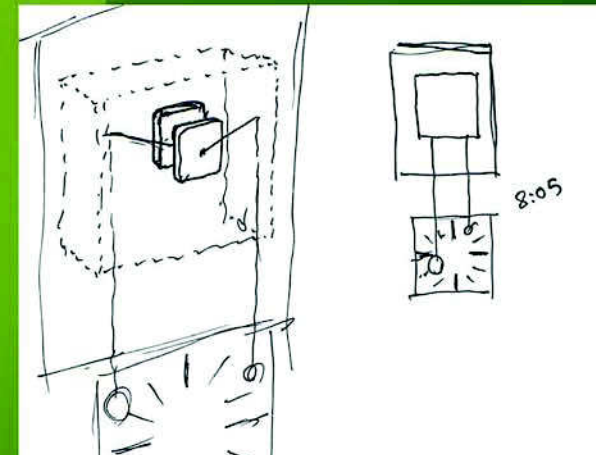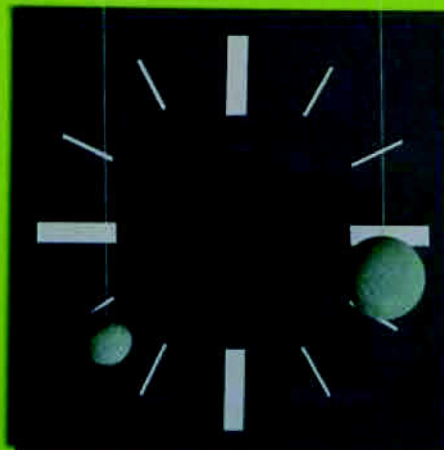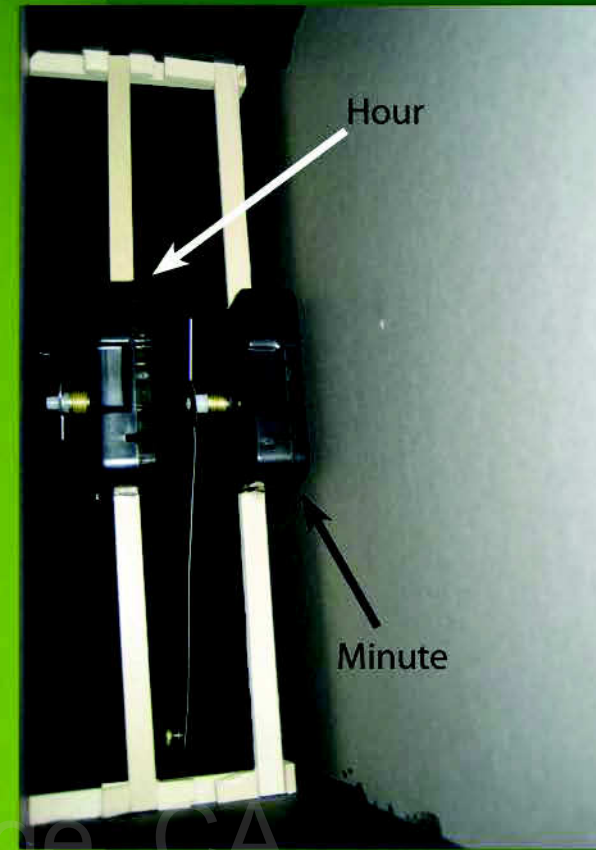

INDIVIDUAL WORK


**FURNITURE DESIGN:
Chair**



Shahe Man
Glendale Community College, CA


THE CONCEPT:

The idea is to build the chair from one piece of metal.

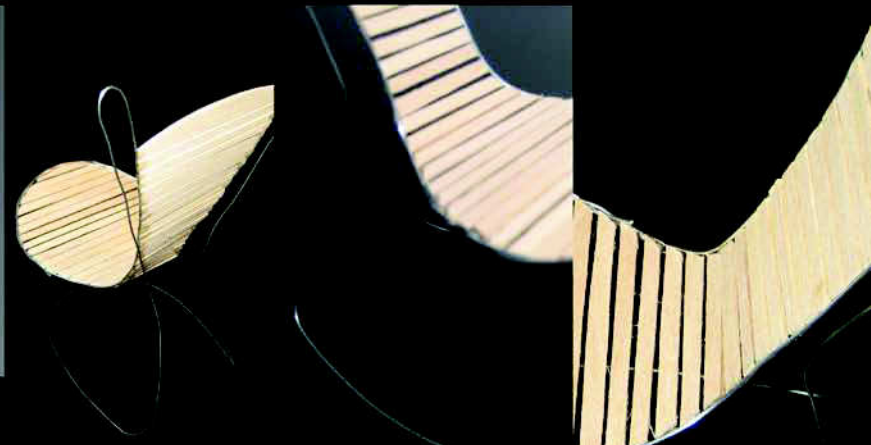

INDIVIDUAL WORK

ENVIRONMENTAL ARCHITECTURE: Sitting area in park

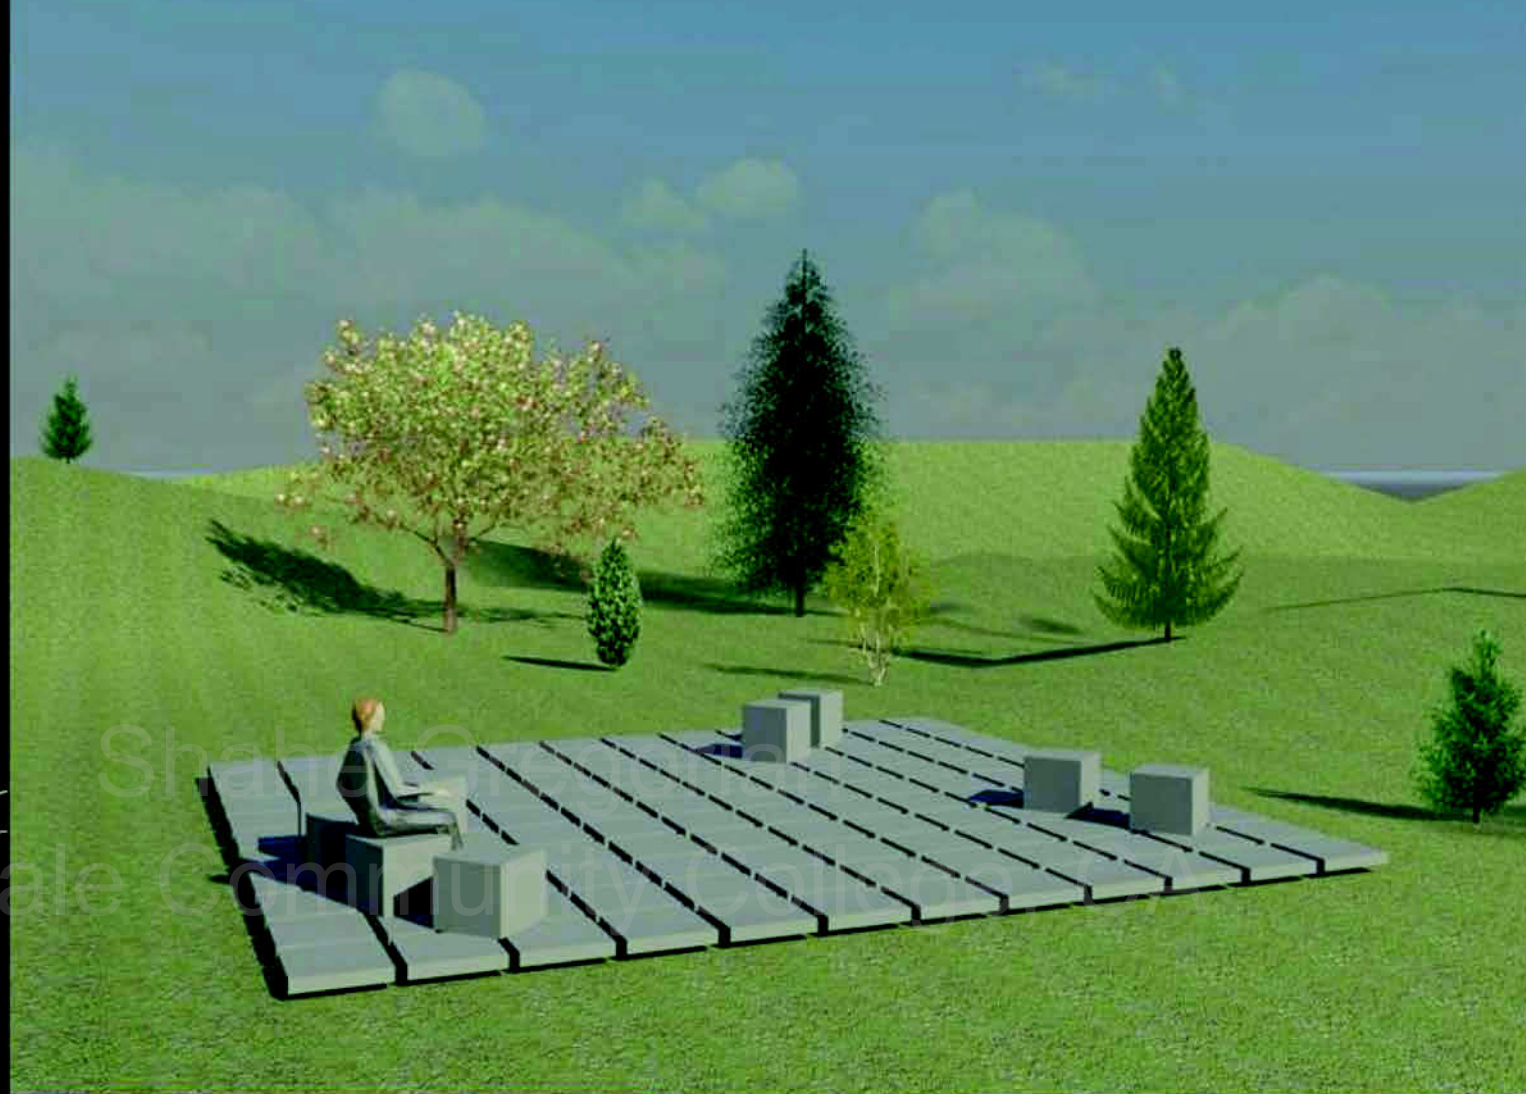

THE CONCEPT:

The idea is to have a sitting area in a park where the crowd can easily move their chairs around without the chair being lifted.



INDIVIDUAL WORK




GRAPHIC DESIGN: Business card for an Architect

The idea is to make a business card that transforms into a house.

The name and telephone number end up being on the roof of the constructed house.

This creative business card can leave a memorable impression on the client.

The red on the edge
is a double sided
adhesive.

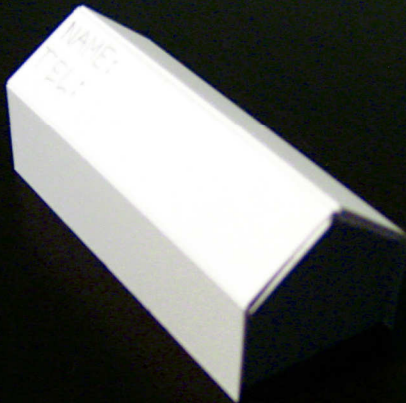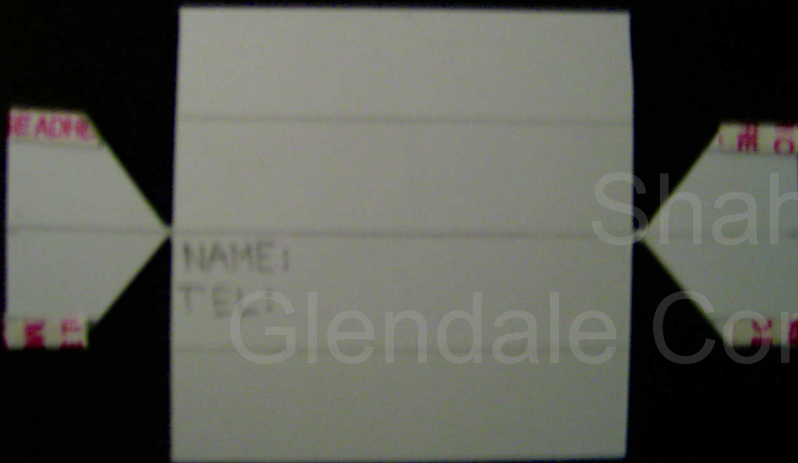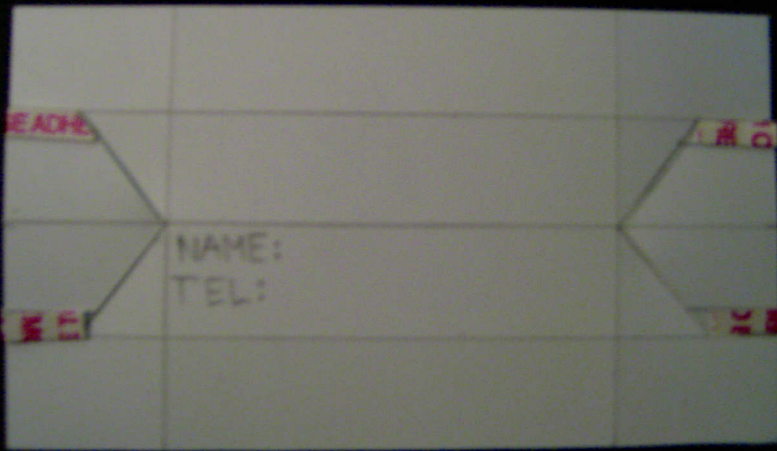

A HOUSE FOR A
PIANIST

Two point perspective



Shahe Gregorian Glendale Community College, CA

SOME SKETCHES

Pencil & Ink

