



Glendale Community College

Architecture Department

1500 North Verdugo Road

Glendale, California 91208-2894

(818) 240-1000 ext. 5528

www.glendale.edu/arch

Residential & Commercial Project Examples

Architecture 250

Introduction to Autodesk Revit Architecture

Glendale Community College

Arch 250 - Introduction to Revit Architecture

COMMERCIAL PROJECT
 NAME: YOUR NAME
 SEMESTER: CURRENT SEMESTER
 DATE: DATE SUBMITTED



Autodesk® Revit®

www.autodesk.com/revit

Consultant
 Address
 Phone
 Fax
 e-mail

Consultant
 Address
 Address
 Phone
 Fax
 e-mail

Consultant
 Address
 Address
 Phone
 Fax
 e-mail

Consultant
 Address
 Address
 Phone
 Fax
 e-mail

Consultant
 Address
 Address
 Phone
 Fax
 e-mail

No.	Description	Date

Owner
 Project Name
 TITLE SHEET


Project number ARCH250-FIN
 Date December 2010
 Drawn by Dave Martin
 Checked by Checker

A100

Scale

10/2/2013 1:28:36 PM

DOOR SCHEDULE					WINDOW SCHEDULE				ROOM FINISH SCHEDULE					
MARK	WIDTH	HEIGHT	THICK.	TYPE	MARK	WIDTH	HEIGHT	TYPE	NUMBER	ROOM NAME	FLOOR	CEILING	WALL	AREA
A	5' - 9 1/2"	6' - 10 3/4"	0' - 0 1/4"	Curtain Wall Dbl Glass	1	3' - 0"	4' - 0"	Fixed: 36" x 48"	101	LOBBY / CUBICLES	CARPET	2x4' ACT	GYP BD	2464 SF
B	3' - 0"	6' - 8"	0' - 2"	36" x 80"	2	3' - 0"	6' - 0"	Fixed: 36" x 72"	102	OFFICE	CARPET	2x2' ACT	GYP BD	664 SF
C	3' - 0"	7' - 0"	0' - 2"	36" x 84"	3	4' - 0"	6' - 0"	Fixed: 48" x 72"	103	STORAGE	CONCRETE	GYP BD	GYP BD	367 SF
					4	4' - 0"	3' - 0"	Fixed: 48" x 36"	104	WOMEN'S RESTROOM	TILE	GYP BD	GYP BD	107 SF
									105	MEN'S RESTROOM	TILE	GYP BD	GYP BD	109 SF
									Grand total		3711 SF			

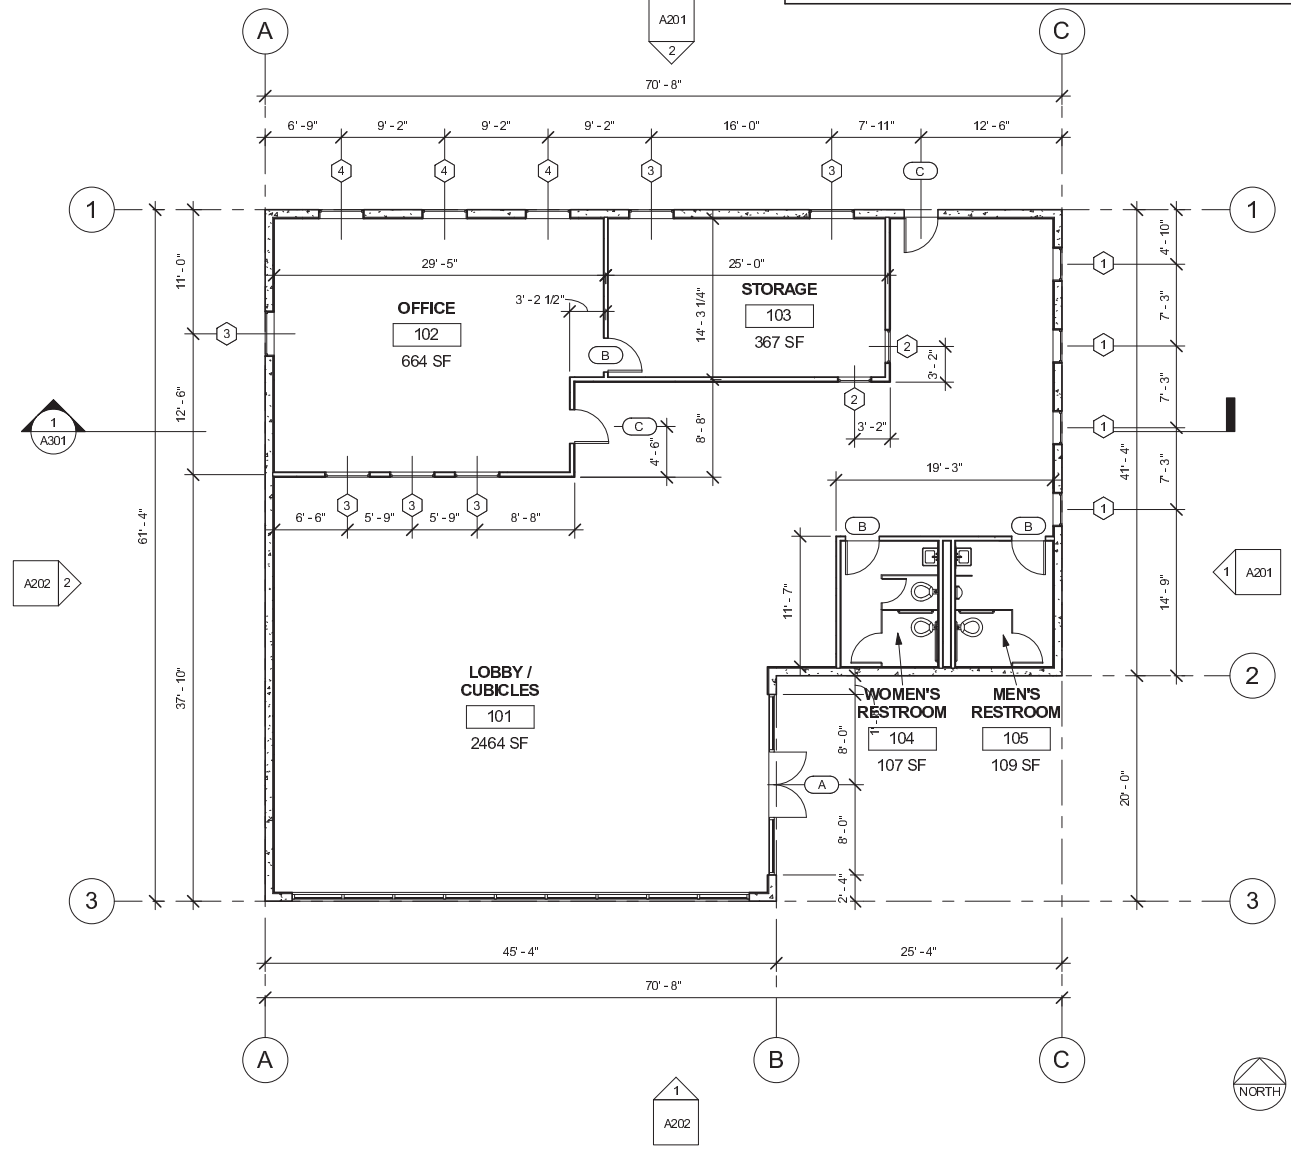

① FIRST FLOOR PLAN
1/8" = 1'-0"



Consultant
Address
Phone
Fax
email

Consultant
Address
Phone
Fax
email

Consultant
Address
Phone
Fax
email

Consultant
Address
Phone
Fax
email

Consultant
Address
Phone
Fax
email

No.	Description	Date


Owner
Project Name
FLOOR PLAN

Project number ARCH250-FIN
Date December 2010
Drawn by Dave Martin
Checked by Checker


A102

Scale 1/8" = 1'-0"


10/12/2013 1:29:36 PM

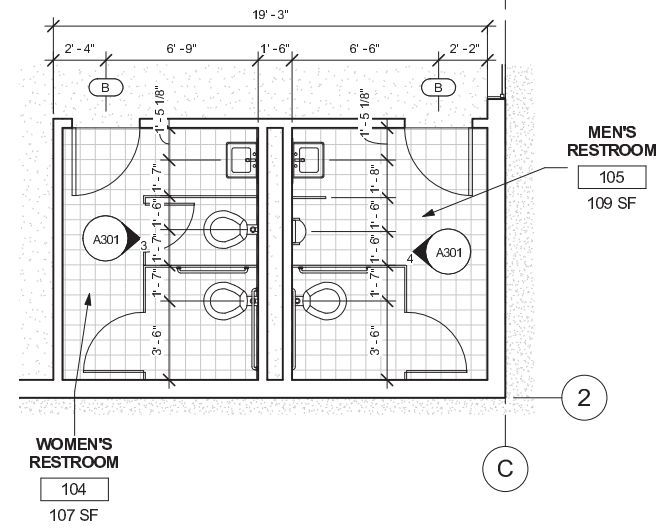


2 CALLOUT OF FIRST FLOOR PLAN
1/4" = 1'-0"

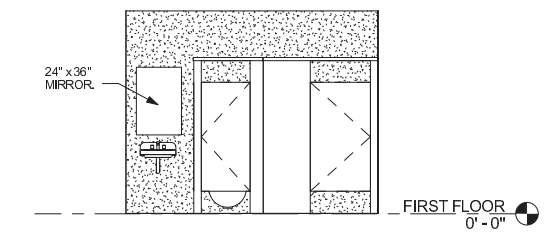

3 WOMEN'S RESTROOM
1/4" = 1'-0"

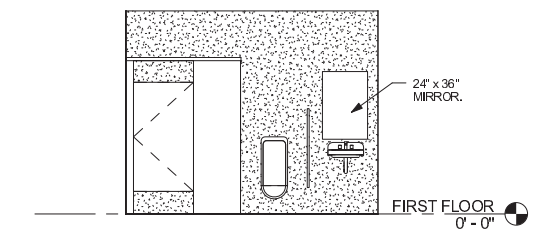

4 MEN'S RESTROOM
1/4" = 1'-0"

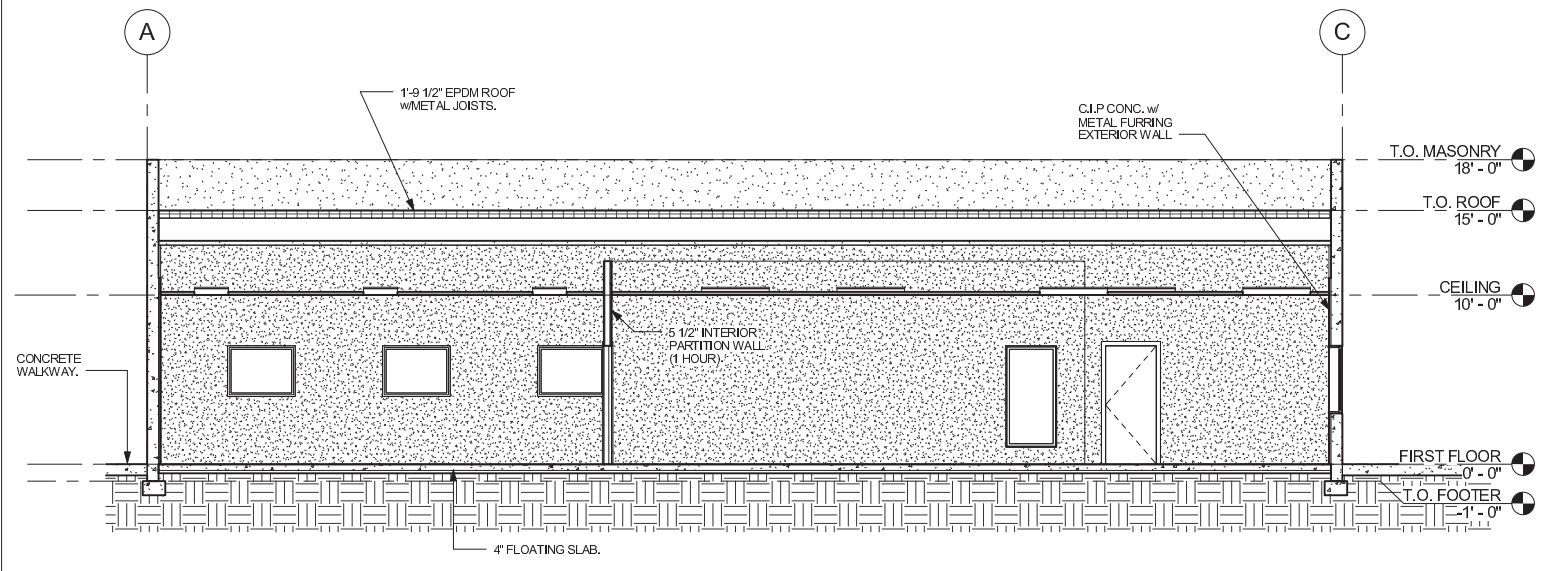

1 LONGITUDINAL SECTION
3/16" = 1'-0"

Autodesk Revit

www.autodesk.com/revit

Consultant
Address
Phone
Fax
email

Consultant
Address
Phone
Fax
email

Consultant
Address
Phone
Fax
email

Consultant
Address
Phone
Fax
email

Consultant
Address
Phone
Fax
email

No.	Description	Date

Owner
Project Name
**SECTION & INT.
ELEVATIONS**

Project number ARCH250-FIN
Date December 2010
Drawn by Dave Martin
Checked by Checker

A301

Scale As indicated

10/12/2013 1:29:39 PM




CUBICLE AREA



OFFICE



LOBBY

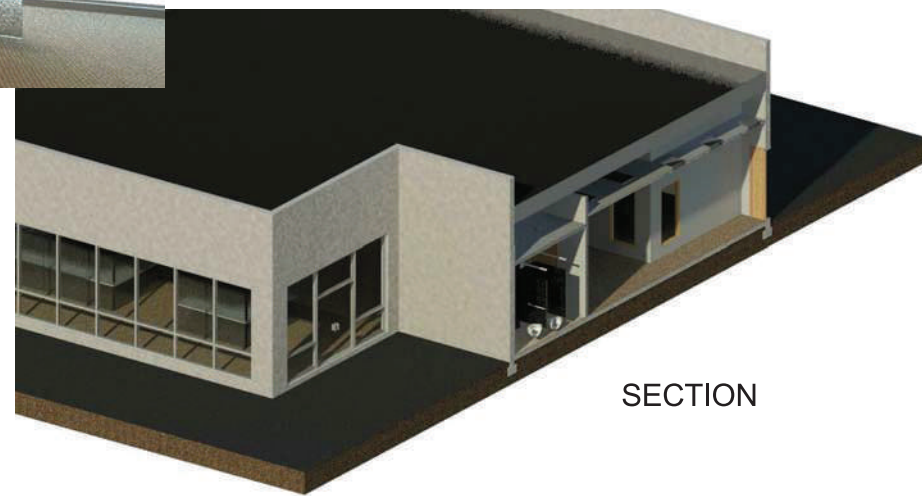

SECTION

Autodesk Revit

www.autodesk.com/revit

Consultant
Address
Phone
Fax
email

Consultant
Address
Phone
Fax
email

Consultant
Address
Phone
Fax
email

Consultant
Address
Phone
Fax
email

Consultant
Address
Phone
Fax
email

No.	Description	Date

Owner
Project Name
RENDERINGS

Project number ARCH250-FIN
Date December 2010
Drawn by Author
Checked by Checker

A400

Scale

10/2/2013 1:29:41 PM